


NOTE1  
FOR SECTION VIEWS REF.  
TO DRAWING NO. 005 & 006

PLAN @ +1476.595 - SHOWING STEELWORK  
SCALE 1:100

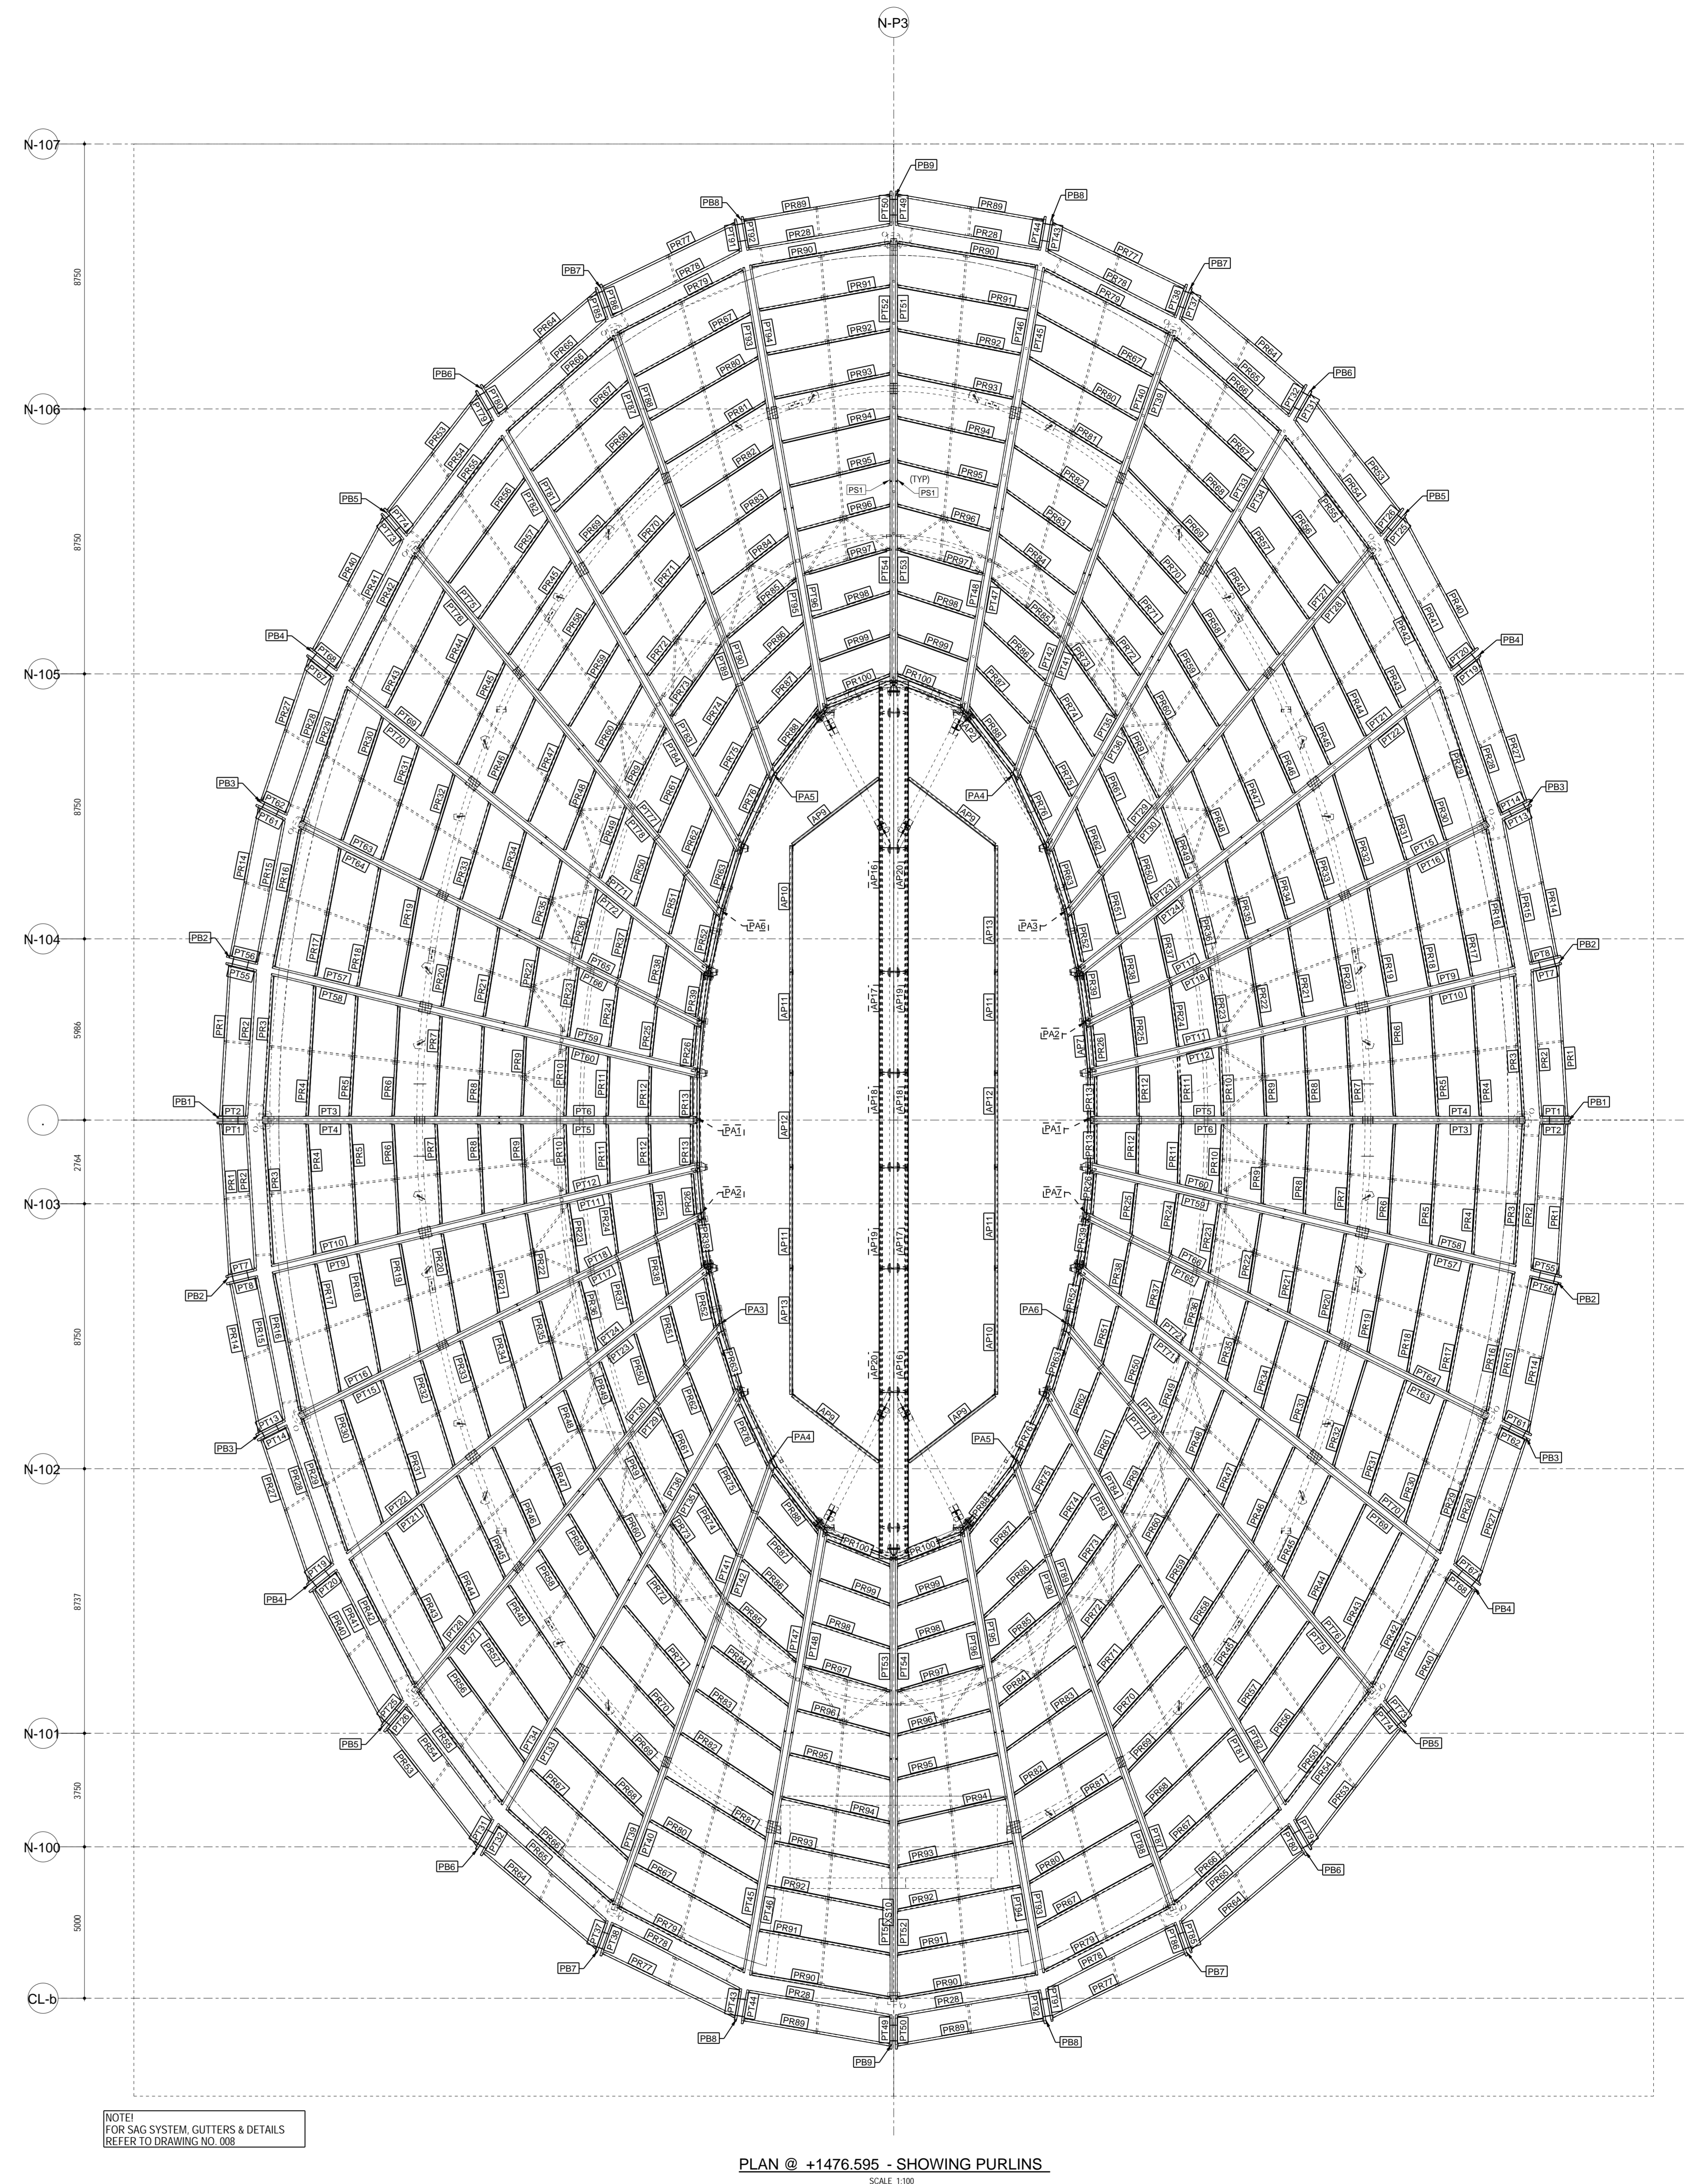

NOTE2  
FOR SAG SYSTEM, GUTTERS & DETAILS  
REFER TO DRAWING NO. 008

PLAN @ +1476.595 - SHOWING PURLINS  
SCALE 1:100

REV	DESCRIPTION	STATUS	BY	DATE	REF. ORG. NO.	DESCRIPTION
A	ISSUED FOR APPROVAL	REC	JN	24.08.2018		
D	ISSUED FOR FABRICATION	REC	JN	24.08.2018		

GENERAL NOTES (I.O.N)	
1.	THIS DRAWING TO BE READ IN CONJUNCTION WITH RELEVANT ASSEMBLY DRAWINGS.
2.	DIMENSIONS - ALL IN METRES (METRIC)
3.	HOLES - 20% FOR M20 ST. 8.8 BOLTS
4.	WELDS - 8mm FILLET CONT.
5.	MATERIAL - GRADE S355JR
6.	NOTICES - CORNER RADIUS 11mm (MIN)
7.	PAINING - REFER ENGINEER'S SPECIFICATION

**CADCON**  
STEEL CONSTRUCTION AND ENGINEERING  
1527 Ergon Street  
Lyonswood East, 6  
Pretoria  
Tel: 012 664 6134  
Fax: 012 664 6166

**mondo cane**  
e: info@mondocane.co.za  
t: +27 21 852-2447 | f: +27 21 852-2699  
www.mondocane.co.za

FOURWAYS MALL EXTENSIONS - ZONE 5b  
PROMOTIONS COURT ROOF  
ARRANGEMENT - PLAN @ +1476.595 T.O.S  
STEELWORK PLAN & DETAILS  
REF: 016465-S1905 & S1907

Author	Checker	Date	Appr'd	Scale	Drawn	Rev.
RC		29.08.2018		1:100	RC	0

REF: 016465-S1905 & S1907  
A0 CAD17-06-003